



NOTES

1. SURVEY BY SOUTER & ASSOCIATES CONSULTING SURVEYORS AND PLANNERS, REF No 24-80C. 21.09.2006.
2. ALL LEVELS TO ZERO ON THE FORT DENISON TIDE GAUGE WHICH IS APPROXIMATELY 0.93m BELOW AUSTRALIAN HEIGHT DATUM (AHD).
3. LOCATIONS OF SERVICES ARE APPROXIMATE ONLY. PRIOR TO CONSTRUCTION THE CONTRACTOR IS TO DETERMINE THE LOCATION & LEVELS OF EXISTING & PROPOSED DOMESTIC & NON DOMESTIC SERVICES, PIPES, CABLES & CONDUITS.



LEGEND

- W — W — EXISTING WATER MAIN
- S — S — EXISTING SEWER MAIN
- E — E — EXISTING ENERGY AUSTRALIA CABLE
- T — T — EXISTING TELSTRA MAIN CABLE

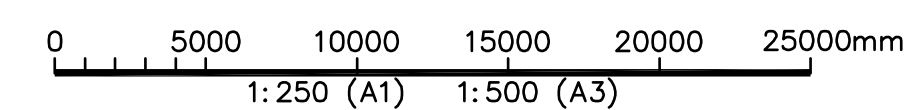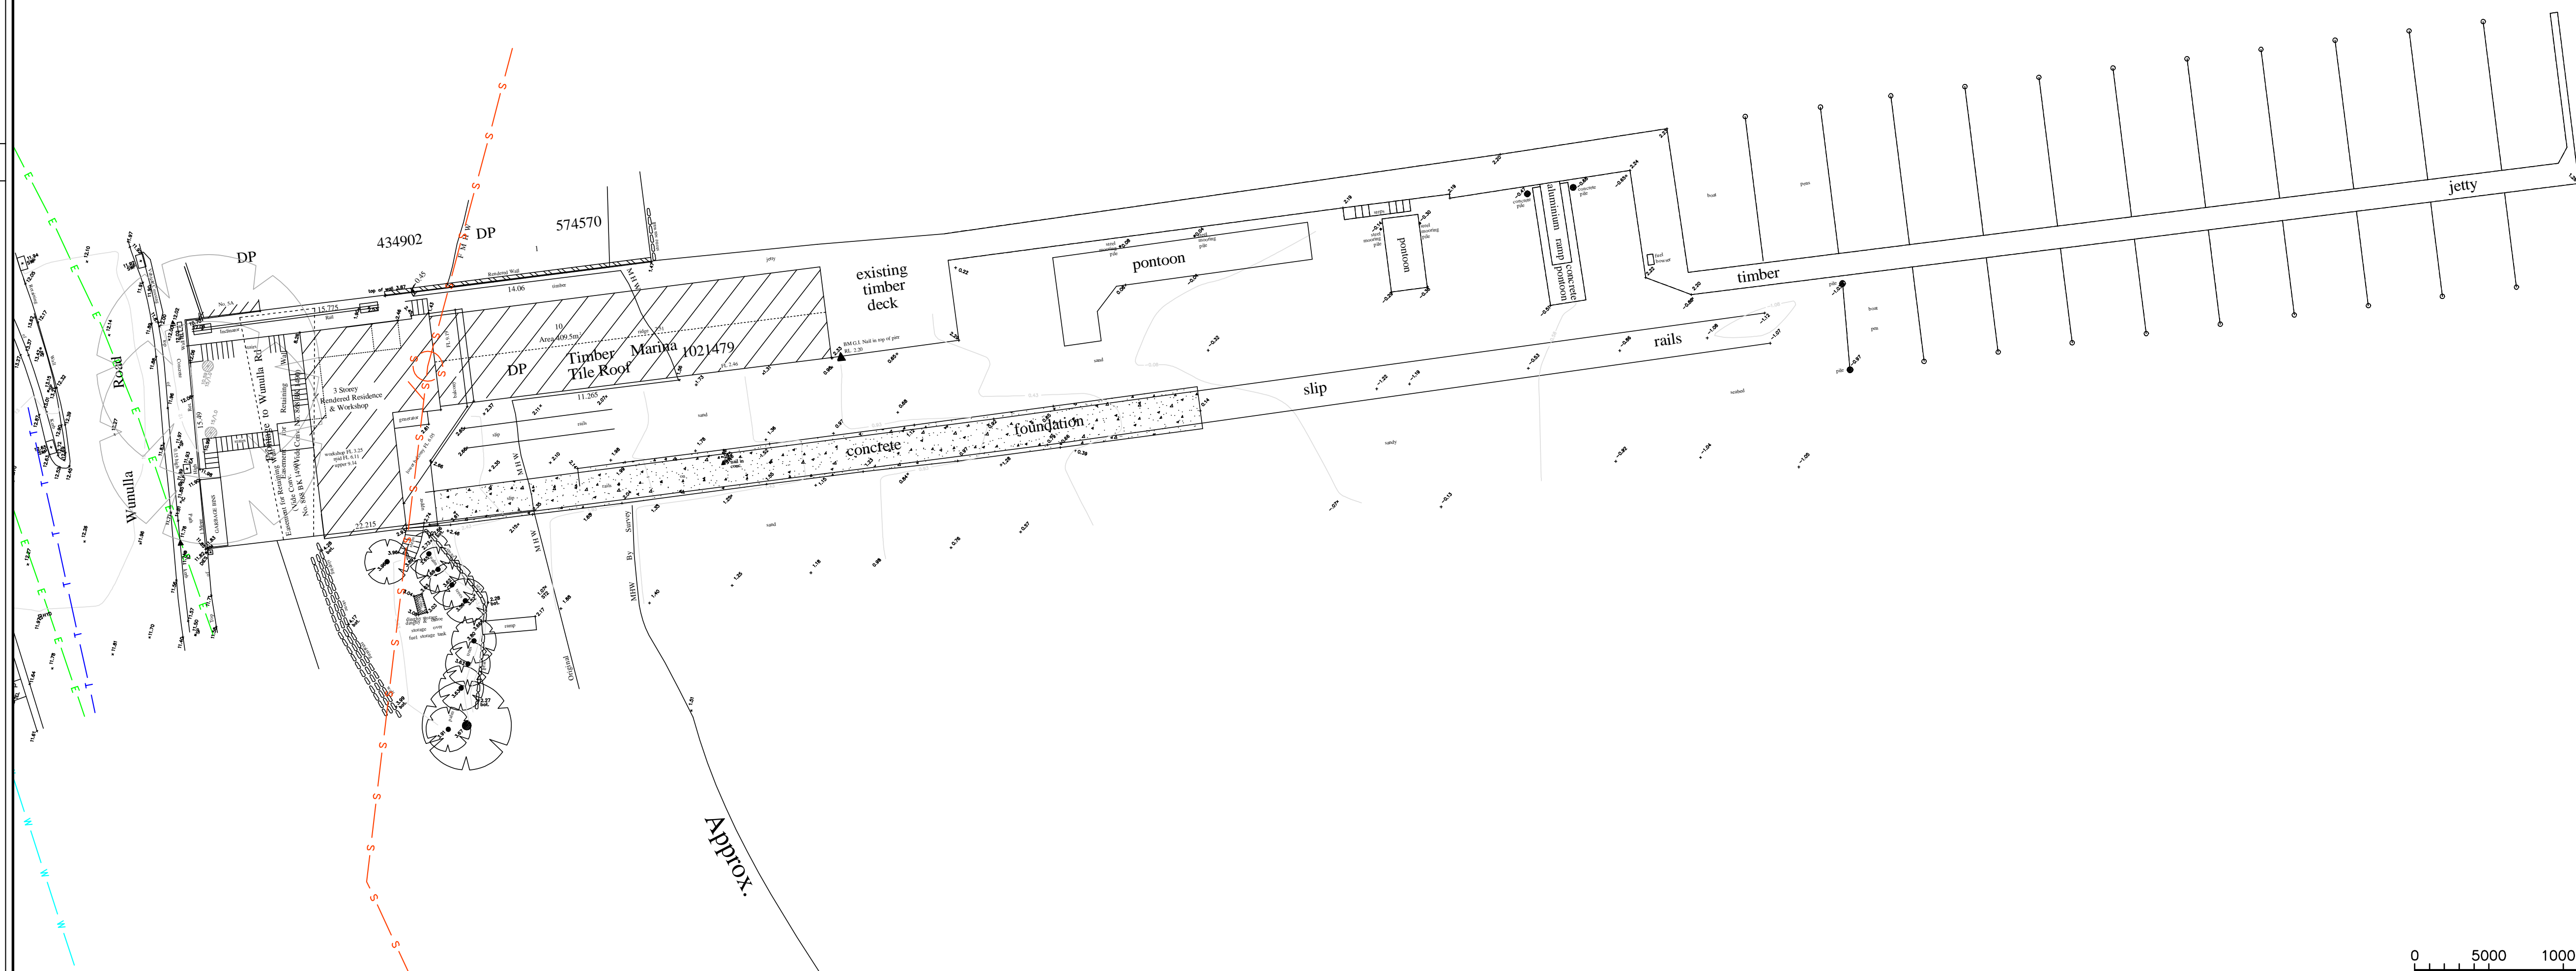

DRG STATUS : PRELIMINARY, NOT FOR CONSTRUCTION

INITIALS SHOWN IN THE ADJACENT ISSUE RECORDS INDICATE THE STAGES UNDERTAKEN IN THE DRAWING APPROVAL PROCESS. DRAWINGS ARE ONLY TO BE USED WHEN APPROVED BY PATTERSON BRITTON & PARTNERS AND THEN ONLY AS NOTED FOR DRG STATUS. THE ORIGINAL SIGNATURES CAN BE FOUND ON THE REVERSE SIDE OF THE ORIGINAL OF THE DRG REGISTER/TRANSMITTAL FORM No.5.2.2. HELD BY PATTERSON BRITTON & PARTNERS

level 4
104 Mount Street
North Sydney 2060
telephone (02) 9957 1619
facsimile (02) 9957 1291
email reception@patbrit.com.au
A.C.N. 003 220 228

Patterson Britton & Partners Pty Ltd
consulting engineers

Client
ADDENBROOKE PTY LTD

Project
ROSE BAY AND POINT PIPER MARINA REDEVELOPMENT

Title
POINT PIPER MARINA SURVEY AND LOCATION OF SERVICES

Drawing No.
5635-101

Issue
A

Cad File No.

Xref.(s)

Issue	Details of Issue	Des'd	Drn	Chk'd	Approved	Date
A	ISSUED WITH EIS SUBMISSION	HDR	VIP	GWB		26.10.06